

**SCDHEC OFFICE OF OCEAN AND COASTAL RESOURCE MANAGEMENT  
PERMIT APPLICATION PUBLIC NOTICE**

**February 27, 2009**

**Permit Number:** OCRM-09-505-A  
**Permit ID:** 66122

The SCDHEC Office of Ocean and Coastal Resource Management has received an application for a permit for the alteration of a critical area. This application was submitted pursuant to the Coastal Zone Management Act (Act 123) of the 1977 South Carolina General Assembly. The application, in brief, is described as follows:

**APPLICANT:** Roland Elmore  
c/o Dr. H. Wayne Beam  
PO Box 11863  
Columbia SC 29211-1863

**LOCATION:** On and adjacent to Williams Creek at 316 57th Ave N, N Myrtle Beach, Horry County, South Carolina.  
TMS#: 145-03-18-005.

**WORK:** The work as proposed and shown on the attached plans consists of constructing a replacement bulkhead and new dock. Specifically the applicant seeks to replace the existing wooden wall with a new 50' long vinyl bulkhead. The applicant also seeks to build a 4' x 26' walkway leading to an 8' x 10' fixed pierhead. The purpose of the proposed activity is for erosion control and the applicant's private recreational use.

This public notice is being distributed to all known interested persons and agencies to assist in developing facts on which a decision by OCRM can be based. Comments concerning the proposed work should be submitted in writing, setting forth sufficient detail to furnish a clear understanding of the reasons for support or opposition.

The decision to issue or deny a permit will be based on the individual merits of the application, the policies specified in the South Carolina Coastal Zone Management Act, and the considerations outlined in the State of South Carolina Coastal Zone Management Program. Interested parties who wish to be notified of final permit action must notify OCRM in writing of this request.

*To assure review by OCRM, comments regarding this application must be received by OCRM on or before March 14, 2009. For further information please contact the project manager for this activity, Tanitra S. Marshall at 843-238-4528.*



**PLEASE REPLY TO:**

SCDHEC OFFICE OF OCEAN AND COASTAL RESOURCE MANAGEMENT  
927 Shine Avenue  
Myrtle Beach, South Carolina 29577

**Please refer to P/N# OCRM-09-505-A**



\_\_\_\_\_  
Tanitra S. Marshall, Project Manager

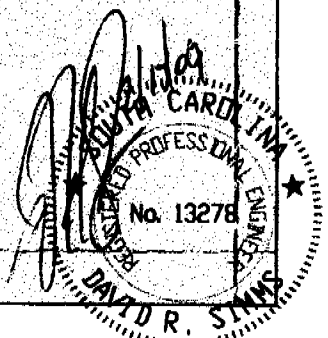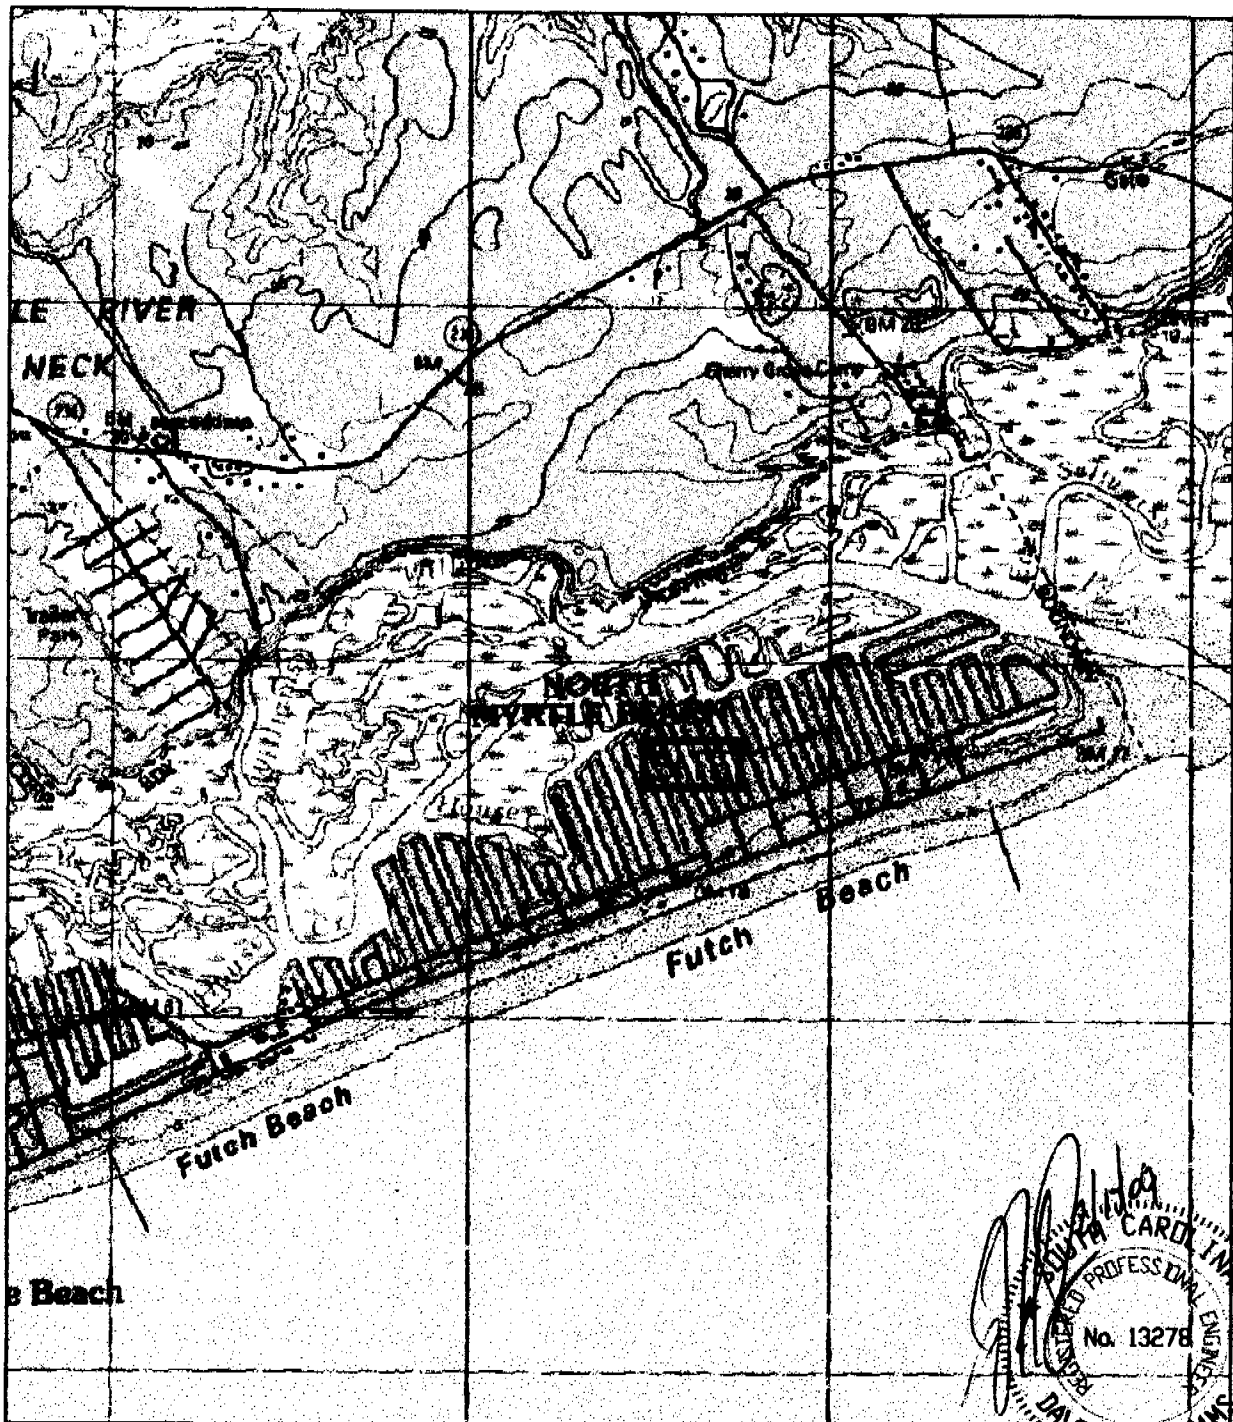

SITE: 33-50'-26"N  
78-36'-41"W

SITE LOCATION PLAN  
USGS LITTLE RIVER QUAD

FOR PERMITTING ONLY  
NOT FOR CONSTRUCTION

APPLICANT:  
Roland Elmore

ACTIVITY:

Replace Existing  
Bulkhead & Dock



P/N# OCRM-09-505

LOCATION: Cherry Grove  
North Myrtle Beach

COUNTY: Horry

DATE: 1/12/2009

SHEET 1 OF 5

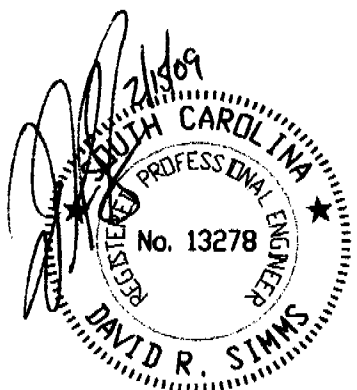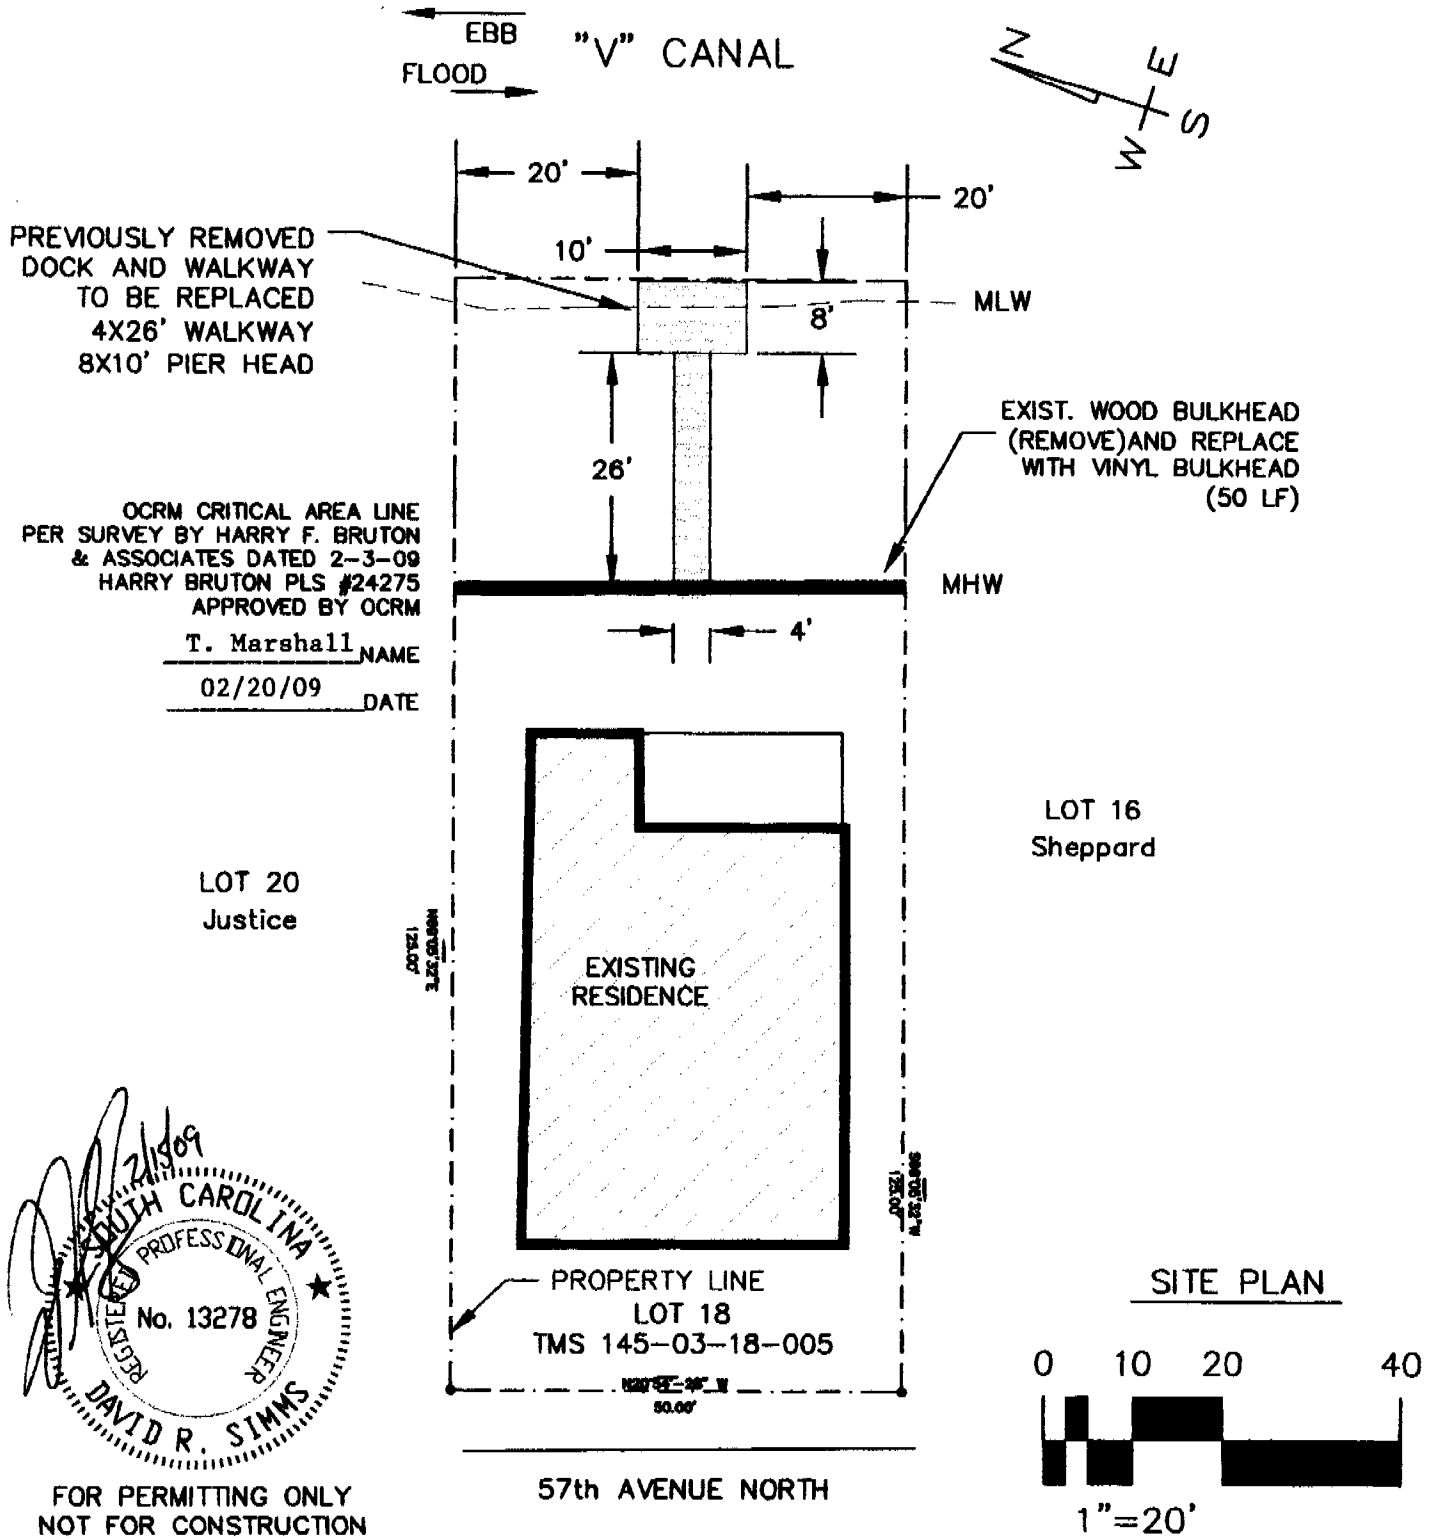


FOR PERMITTING ONLY  
NOT FOR CONSTRUCTION


APPLICANT: Roland Elmore  
ACTIVITY:  
Replace Existing  
Bulkhead & Dock  
P/N# OCRM-09-505

LOCATION: Cherry Grove  
North Myrtle Beach  
COUNTY: Horry  
DATE: 1/12/2009

SHEET 2 OF 5

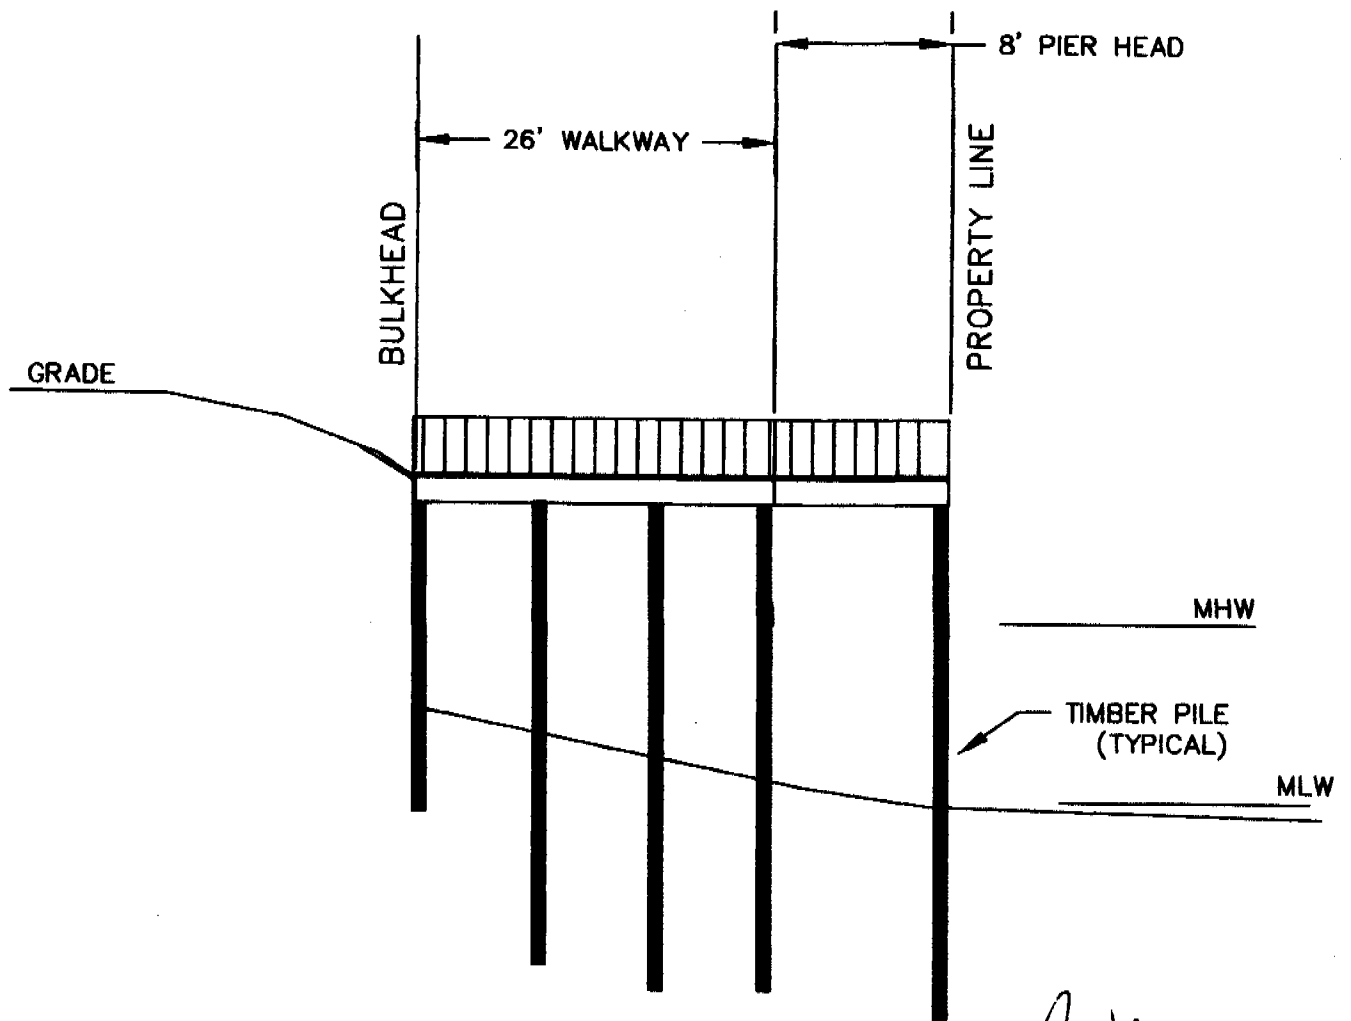

PROFILE  
NTS

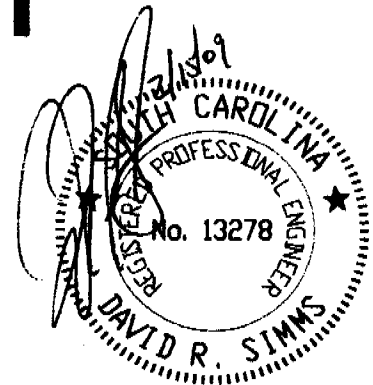

FOR PERMITTING ONLY  
NOT FOR CONSTRUCTION

APPLICANT: Roland Elmore


ACTIVITY:  
Replace Existing  
Bulkhead & Dock

P/N# OCRM-09-505


LOCATION: Cherry Grove  
North Myrtle Beach

COUNTY: Horry  
DATE: 1/12/2009

SHEET 3 OF 5

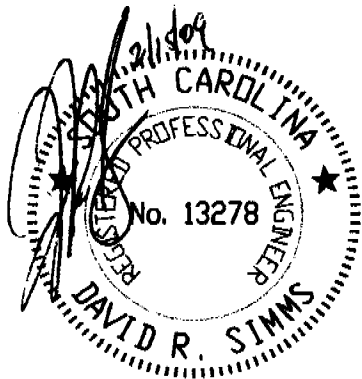

FOR PERMITTING ONLY  
NOT FOR CONSTRUCTION

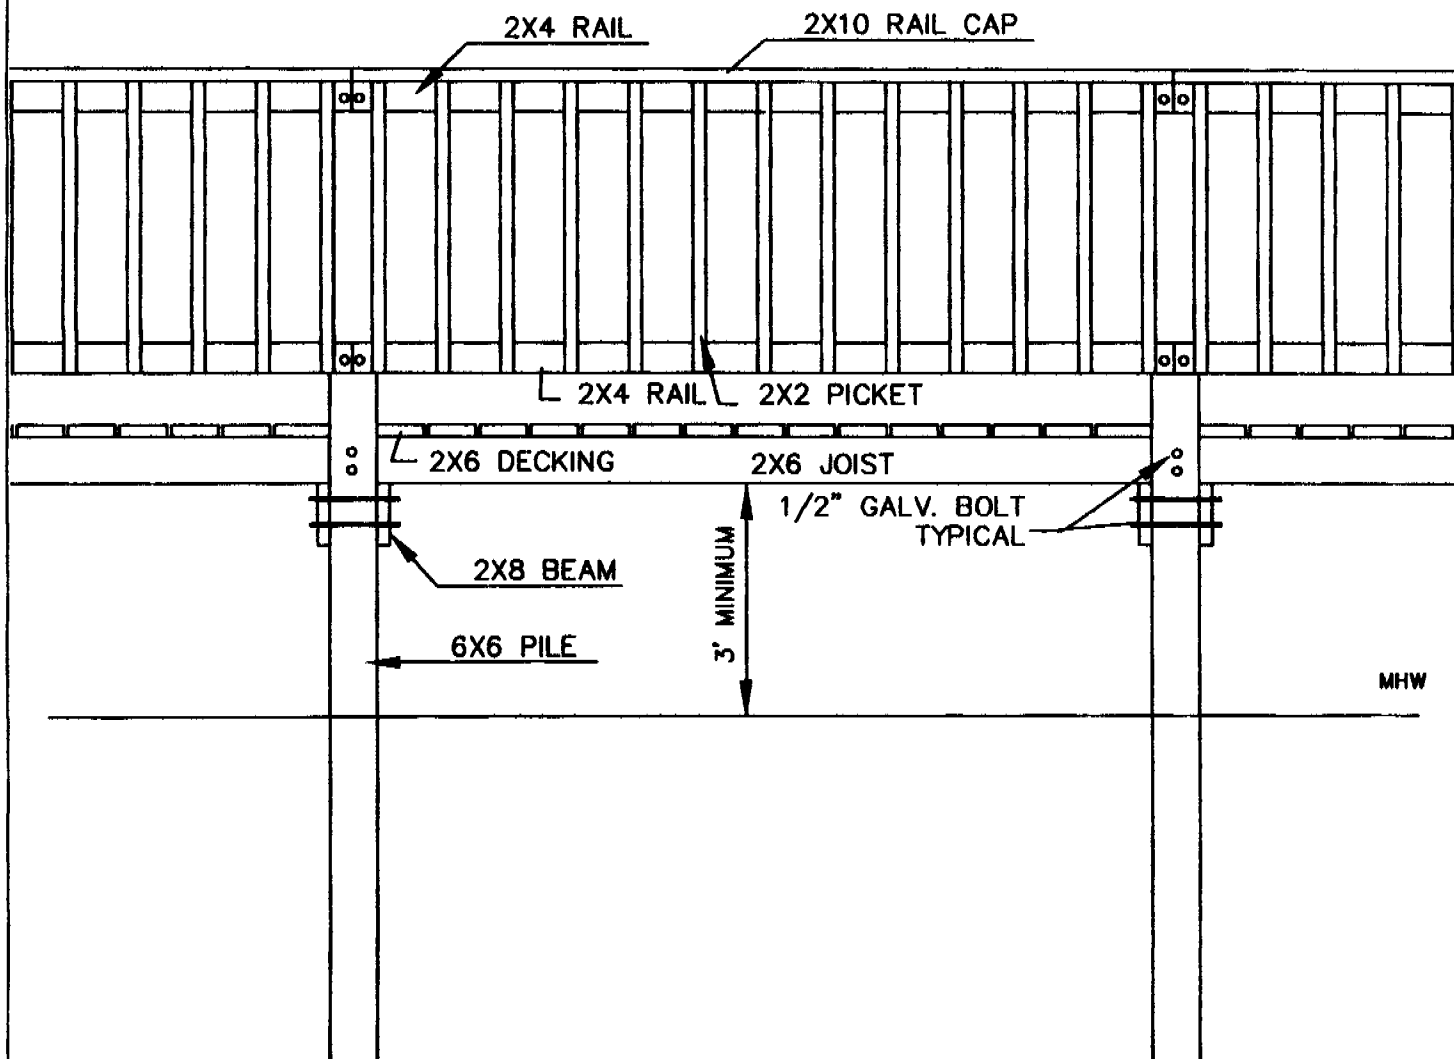

FIXED PIER/WALKWAY ELEVATION

NOT TO SCALE

APPLICANT: Roland Elmore


ACTIVITY: Replace Existing  
Bulkhead & Dock

P/N# BCRM-09-505


LOCATION: Cherry Grove  
North Myrtle Beach

COUNTY: HORRY  
DATE: 1/12/2009

SHEET 4 of 5

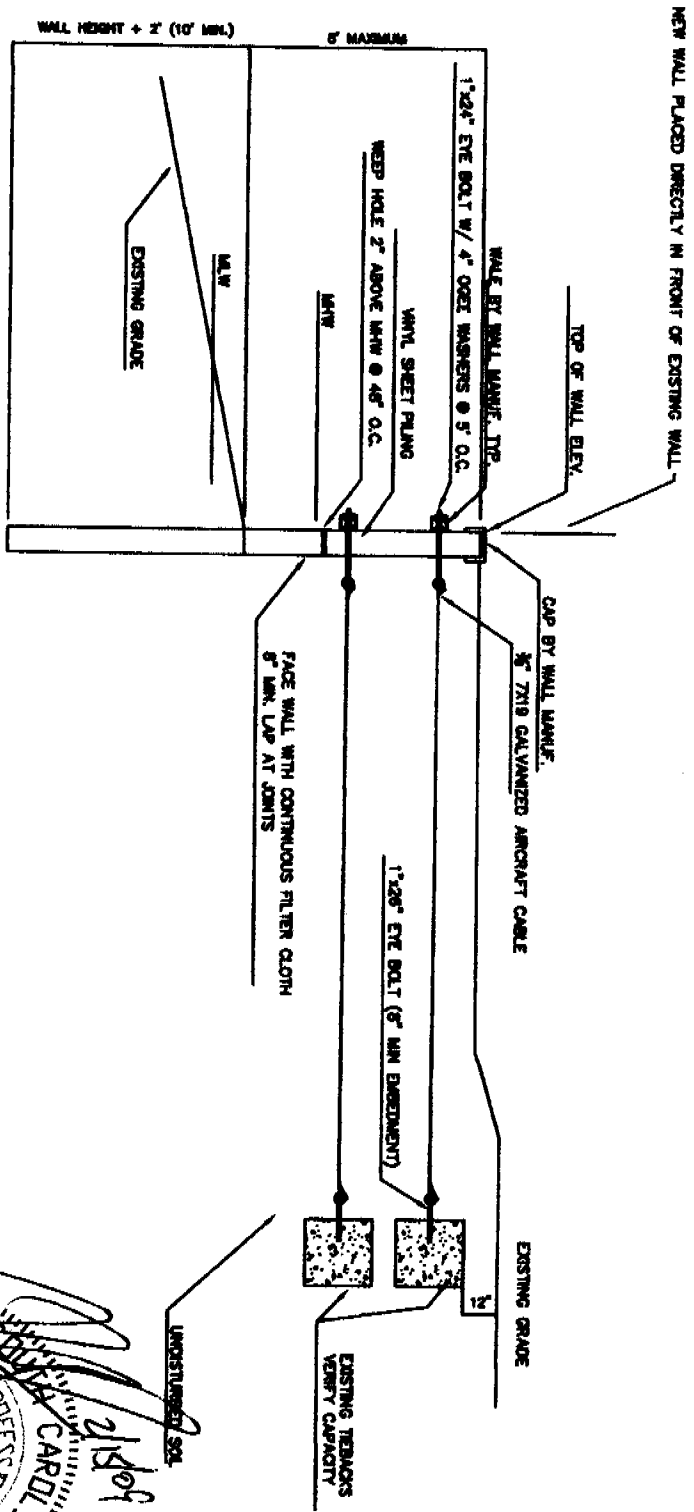

NEW BULKHEAD SECTION  
NTS

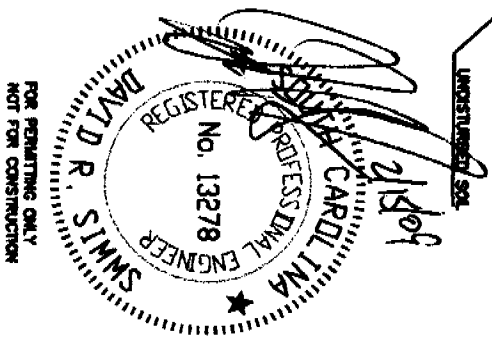

FOR PERMITTING ONLY  
NOT FOR CONSTRUCTION

APPLICANT: Roland Elmore  ACTMITY: Replace Existing Bulkhead & Dock  P/N# OCRM-09-505	LOCATION: Cherry Grove  COUNTY: Horry DATE: 1/12/2009	
---	--	--